


1
AR-01 SCALE 1:75 MTS.
WAIKOLOA RESORT VILLA
GROUND FLOOR PLAN

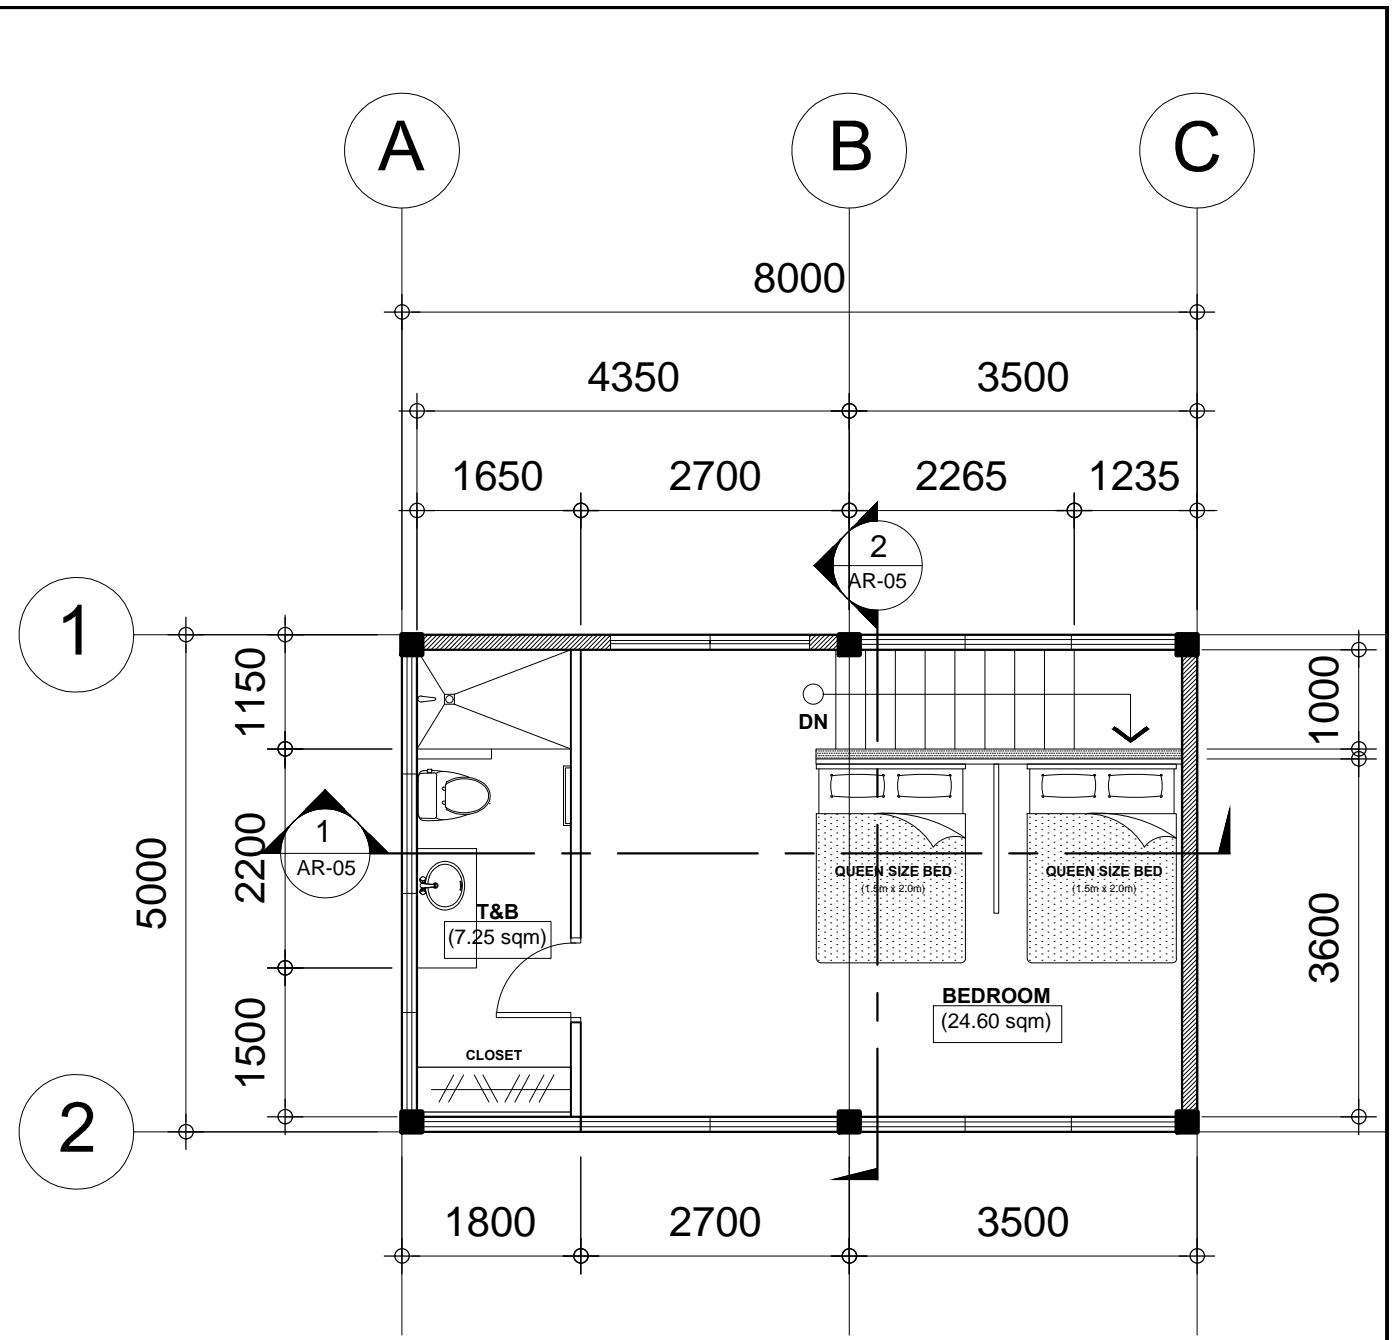

2
AR-01 SCALE 1:75 MTS.
WAIKOLOA RESORT VILLA
SECOND FLOOR PLAN

OWNER :	PROJECT TITLE :	SHEET CONTENT :	PREPARED BY:	PAGE NO :	
WAIKOLOA HOTEL AND RESORT	PROPOSED LAYOUT OF WAIKOLOA VILLA	GROUND FLOOR PLAN SECOND FLOOR PLAN	JOSEPH WORKS	AR 01	
			DRAWN BY : GSV, JDR		DATE :
			CHECKED BY :		NOV.17, 2021
			APPROVED BY :		